


FINAL PLAT OF THORNRIIDGE WEST SECTION THREE

PLAT BK AAA
Tazewell Co.
Pages 147-148
January 11, 2005

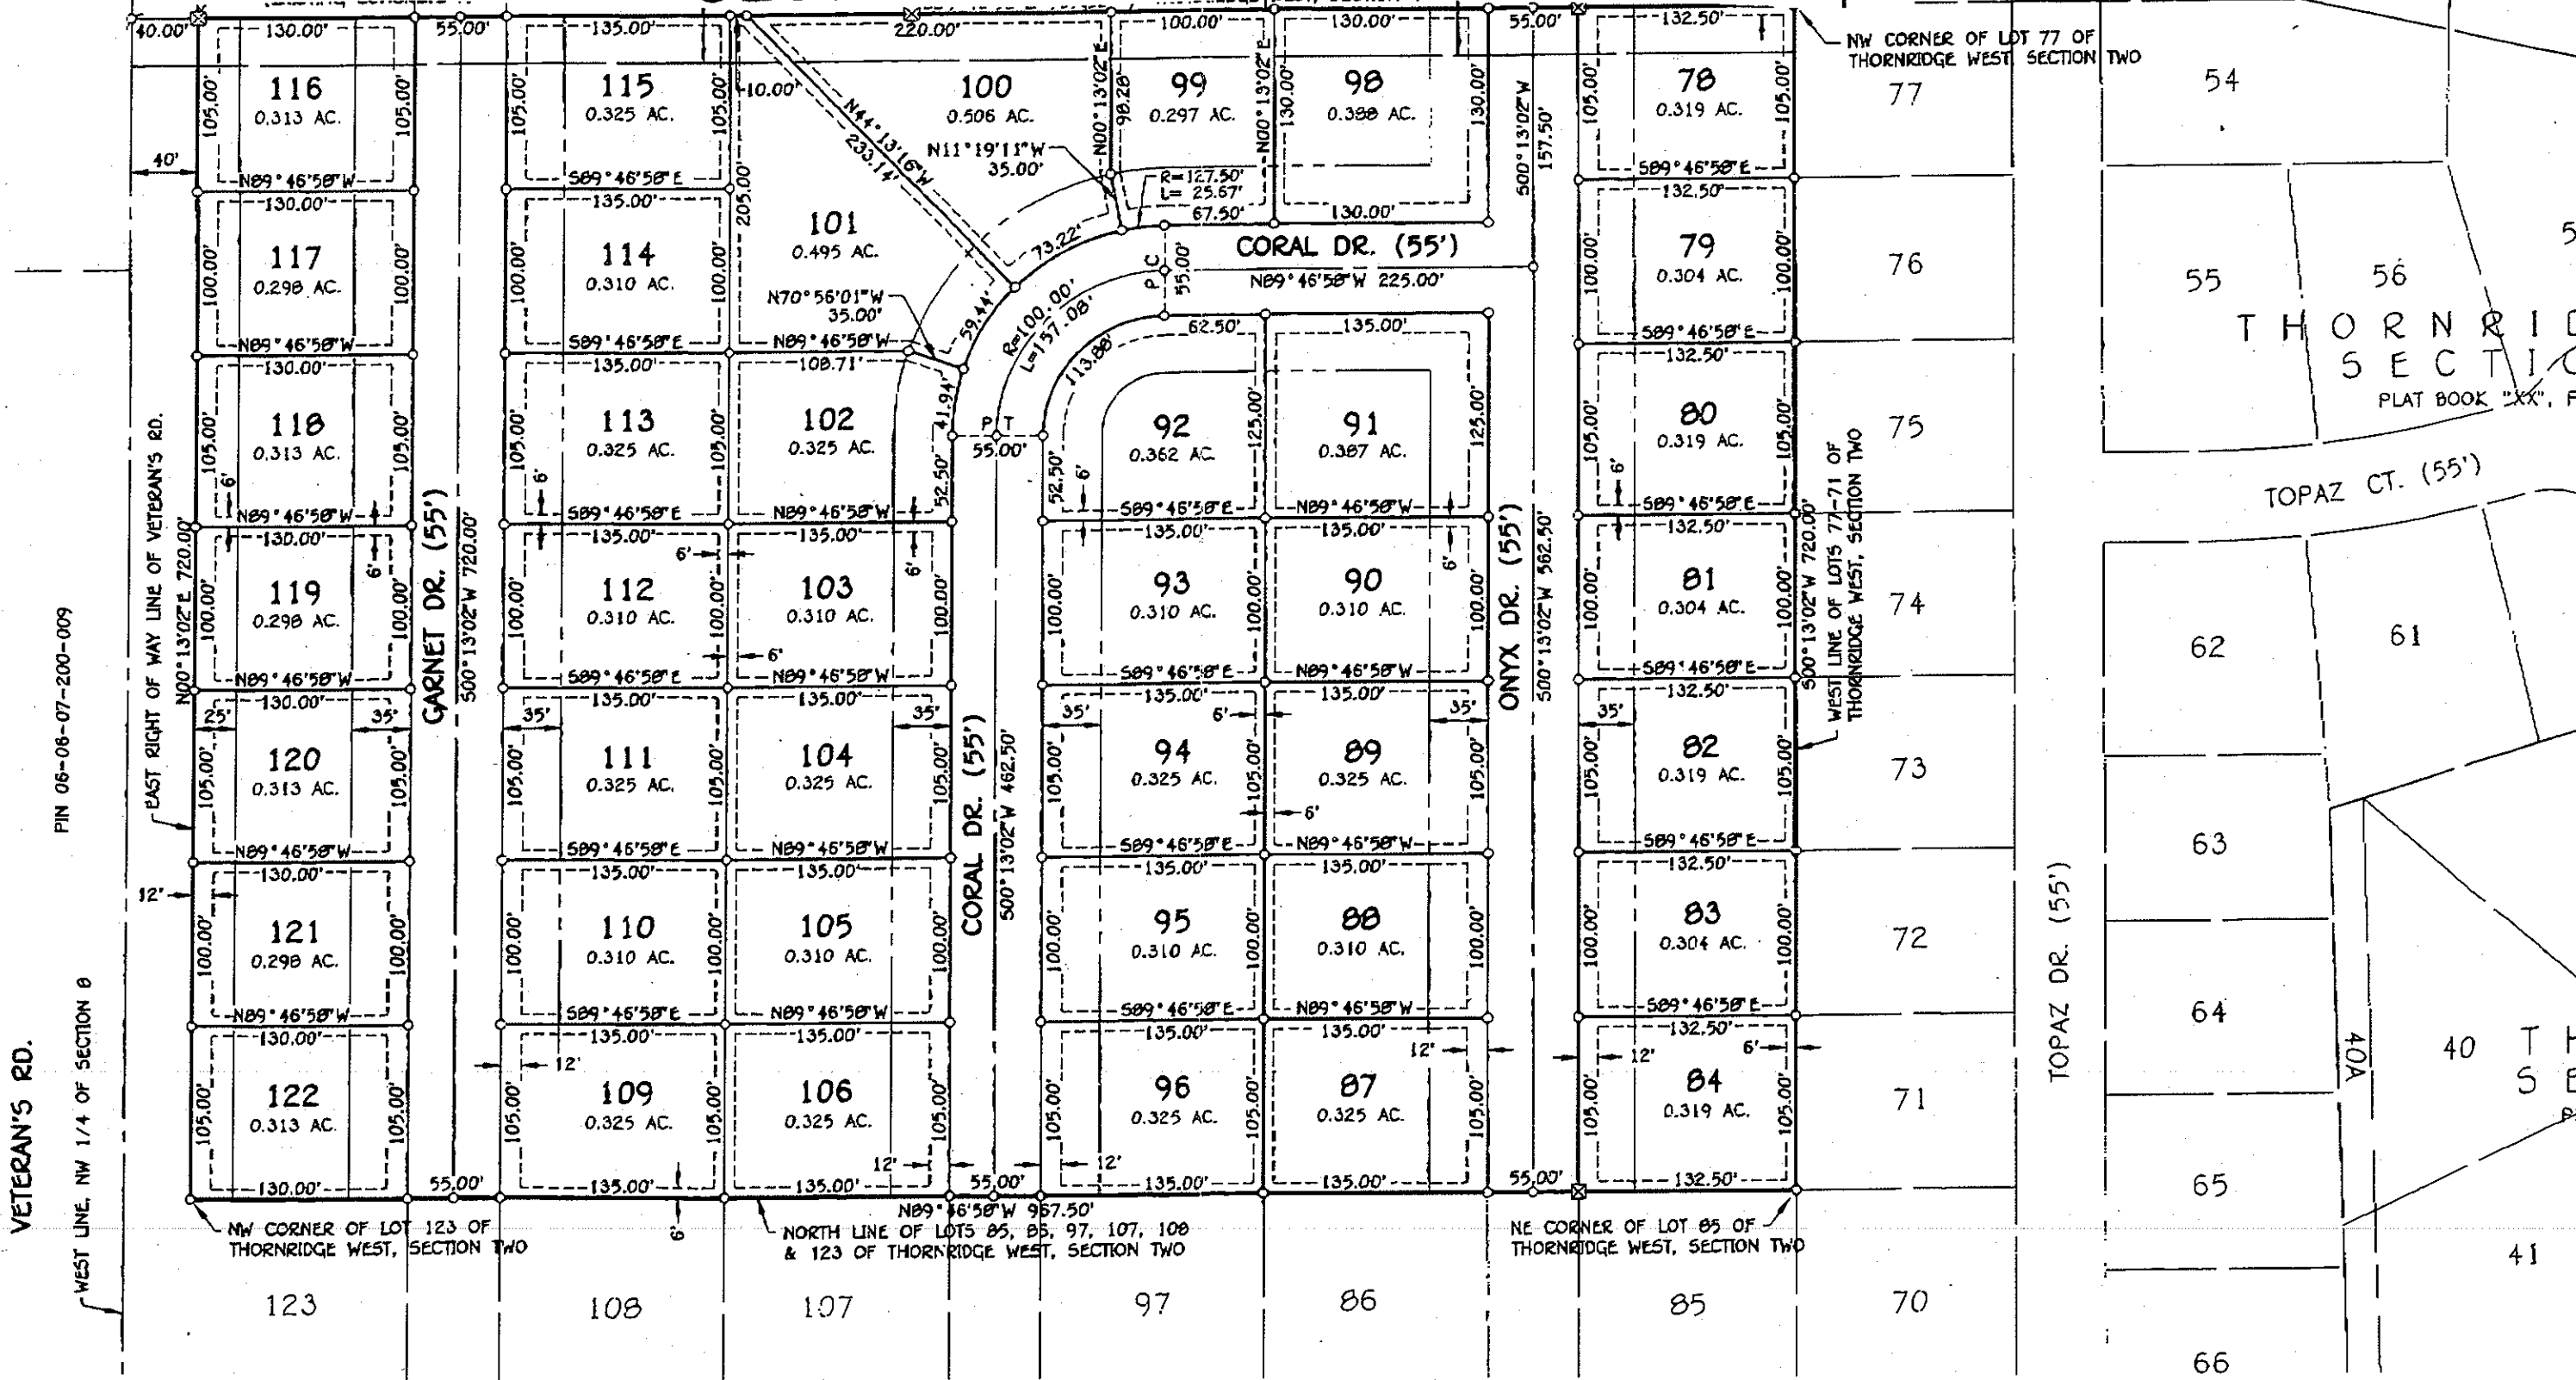

TH
SE
PLA
95

THORNRI
SECTIC
PLAT BOOK "XXX", P

TH
SE
P

41

PIN 06-06-07-200-009

VETERAN'S RD.

WEST LINE, NW 1/4 OF SECTION 8

EAST RIGHT OF WAY LINE OF VETERAN'S RD.

GARNET DR. (55')

CORAL DR. (55')

ONYX DR. (55')

TOPAZ DR. (55')

TOPAZ CT. (55')

NW CORNER OF LOT 77 OF THORNRIIDGE WEST SECTION TWO

WEST LINE OF LOTS 77-71 OF THORNRIIDGE WEST, SECTION TWO

NW CORNER OF LOT 123 OF THORNRIIDGE WEST, SECTION TWO

NORTH LINE OF LOTS 85, 86, 97, 107, 108 & 123 OF THORNRIIDGE WEST, SECTION TWO

NE CORNER OF LOT 85 OF THORNRIIDGE WEST, SECTION TWO

CORAL DR. (55')