

Farnsworth GROUP

2709 McGRAW DRIVE
BLOOMINGTON, ILLINOIS 61704
(309) 663-8435 / info@f-w.com

www.f-w.com
Engineers | Architects | Surveyors | Scientists

ISSUE:
DATE: DESCRIPTION:

Permit Set
NOT FOR CONSTRUCTION

PROJECT:
Signature Homes

Prairie Meadows - Phase 6

Savoy, Illinois 61874

DATE: 10/24/2025

DESIGNED: AEO

DRAWN: AEO

REVIEWED: CNF

FIELD BOOK NO.: CHA 0145


SHEET TITLE:

MARKETING PLAN


SHEET NUMBER:

C1.0

PROJECT NO.: 02501187.001

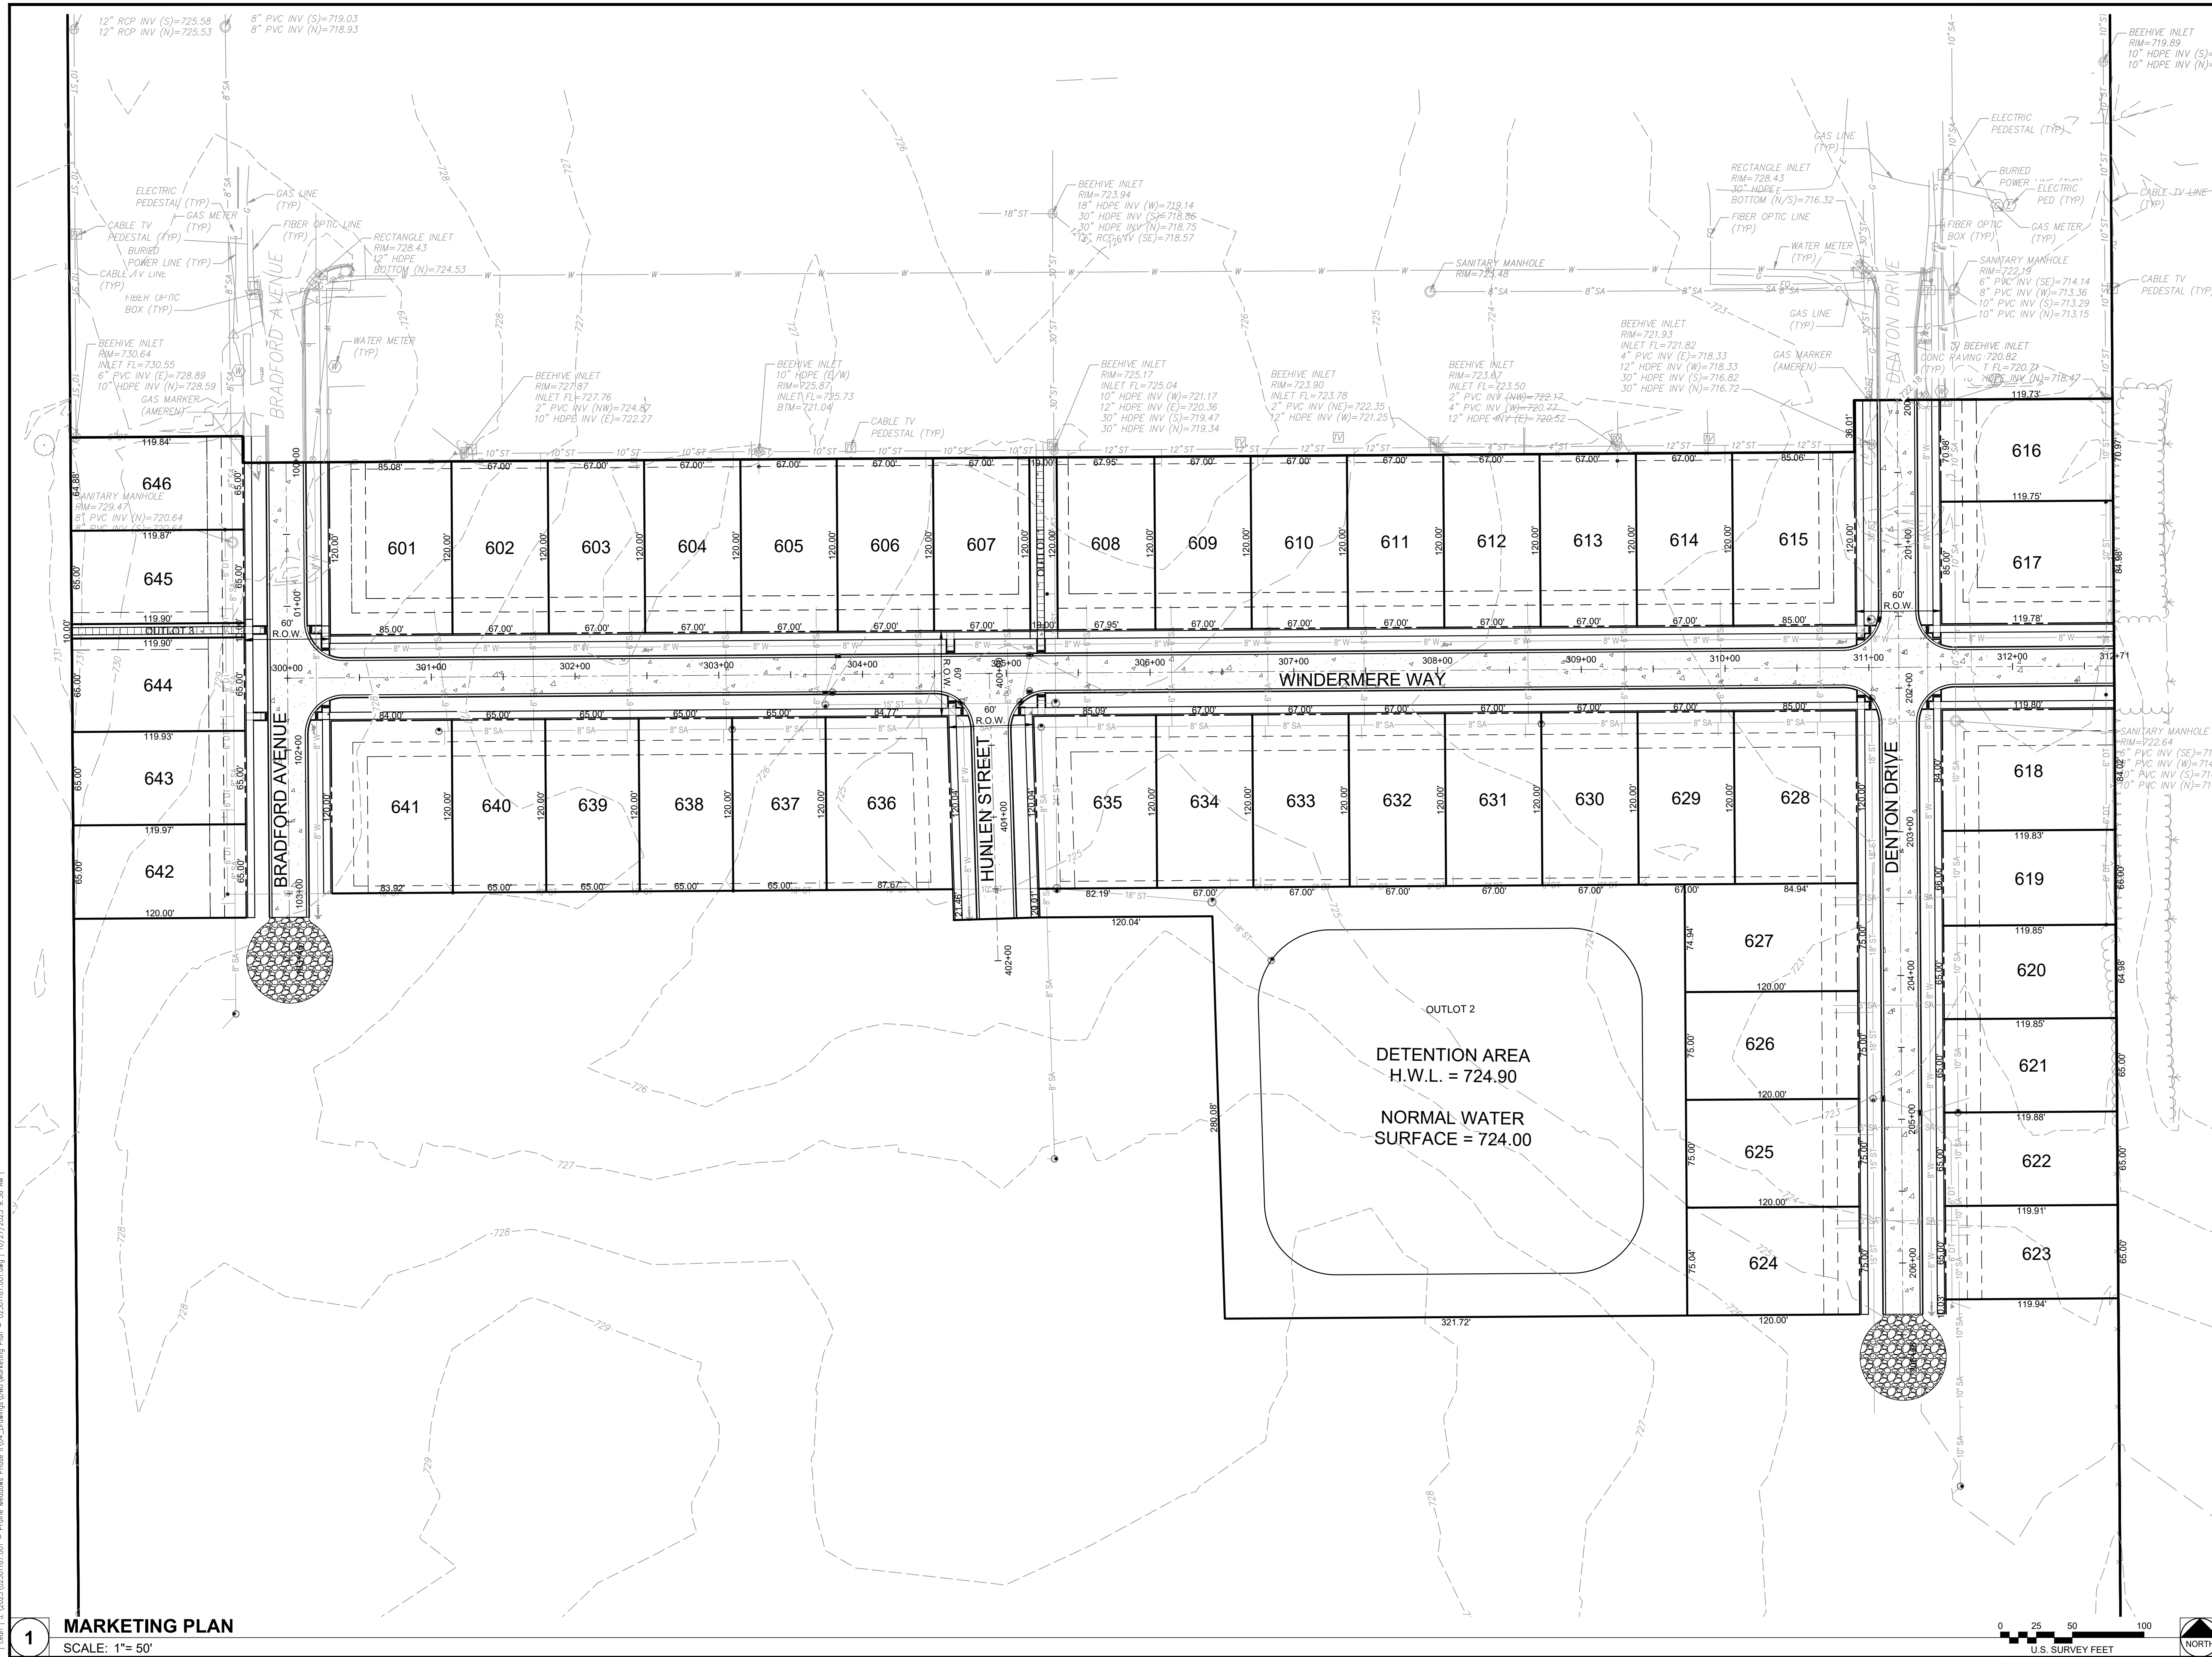

1 MARKETING PLAN
SCALE: 1"= 50'

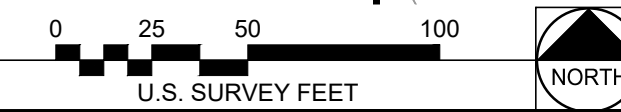

I:\proj\1_02501187\001 - Prairie Meadows Phase 6\04_Drawings\04_Marketing Plan - 02501187.001.dwg | 10/27/2025 9:58 AM |